




Key to Restriction Types Displayed

 **No Entry**

 **Prohibited Access Except for Buses**

SCALE	1 : 1250
DATE	29/11/2019
DRAWING No.	Page 1 of 1
DRAWN BY	

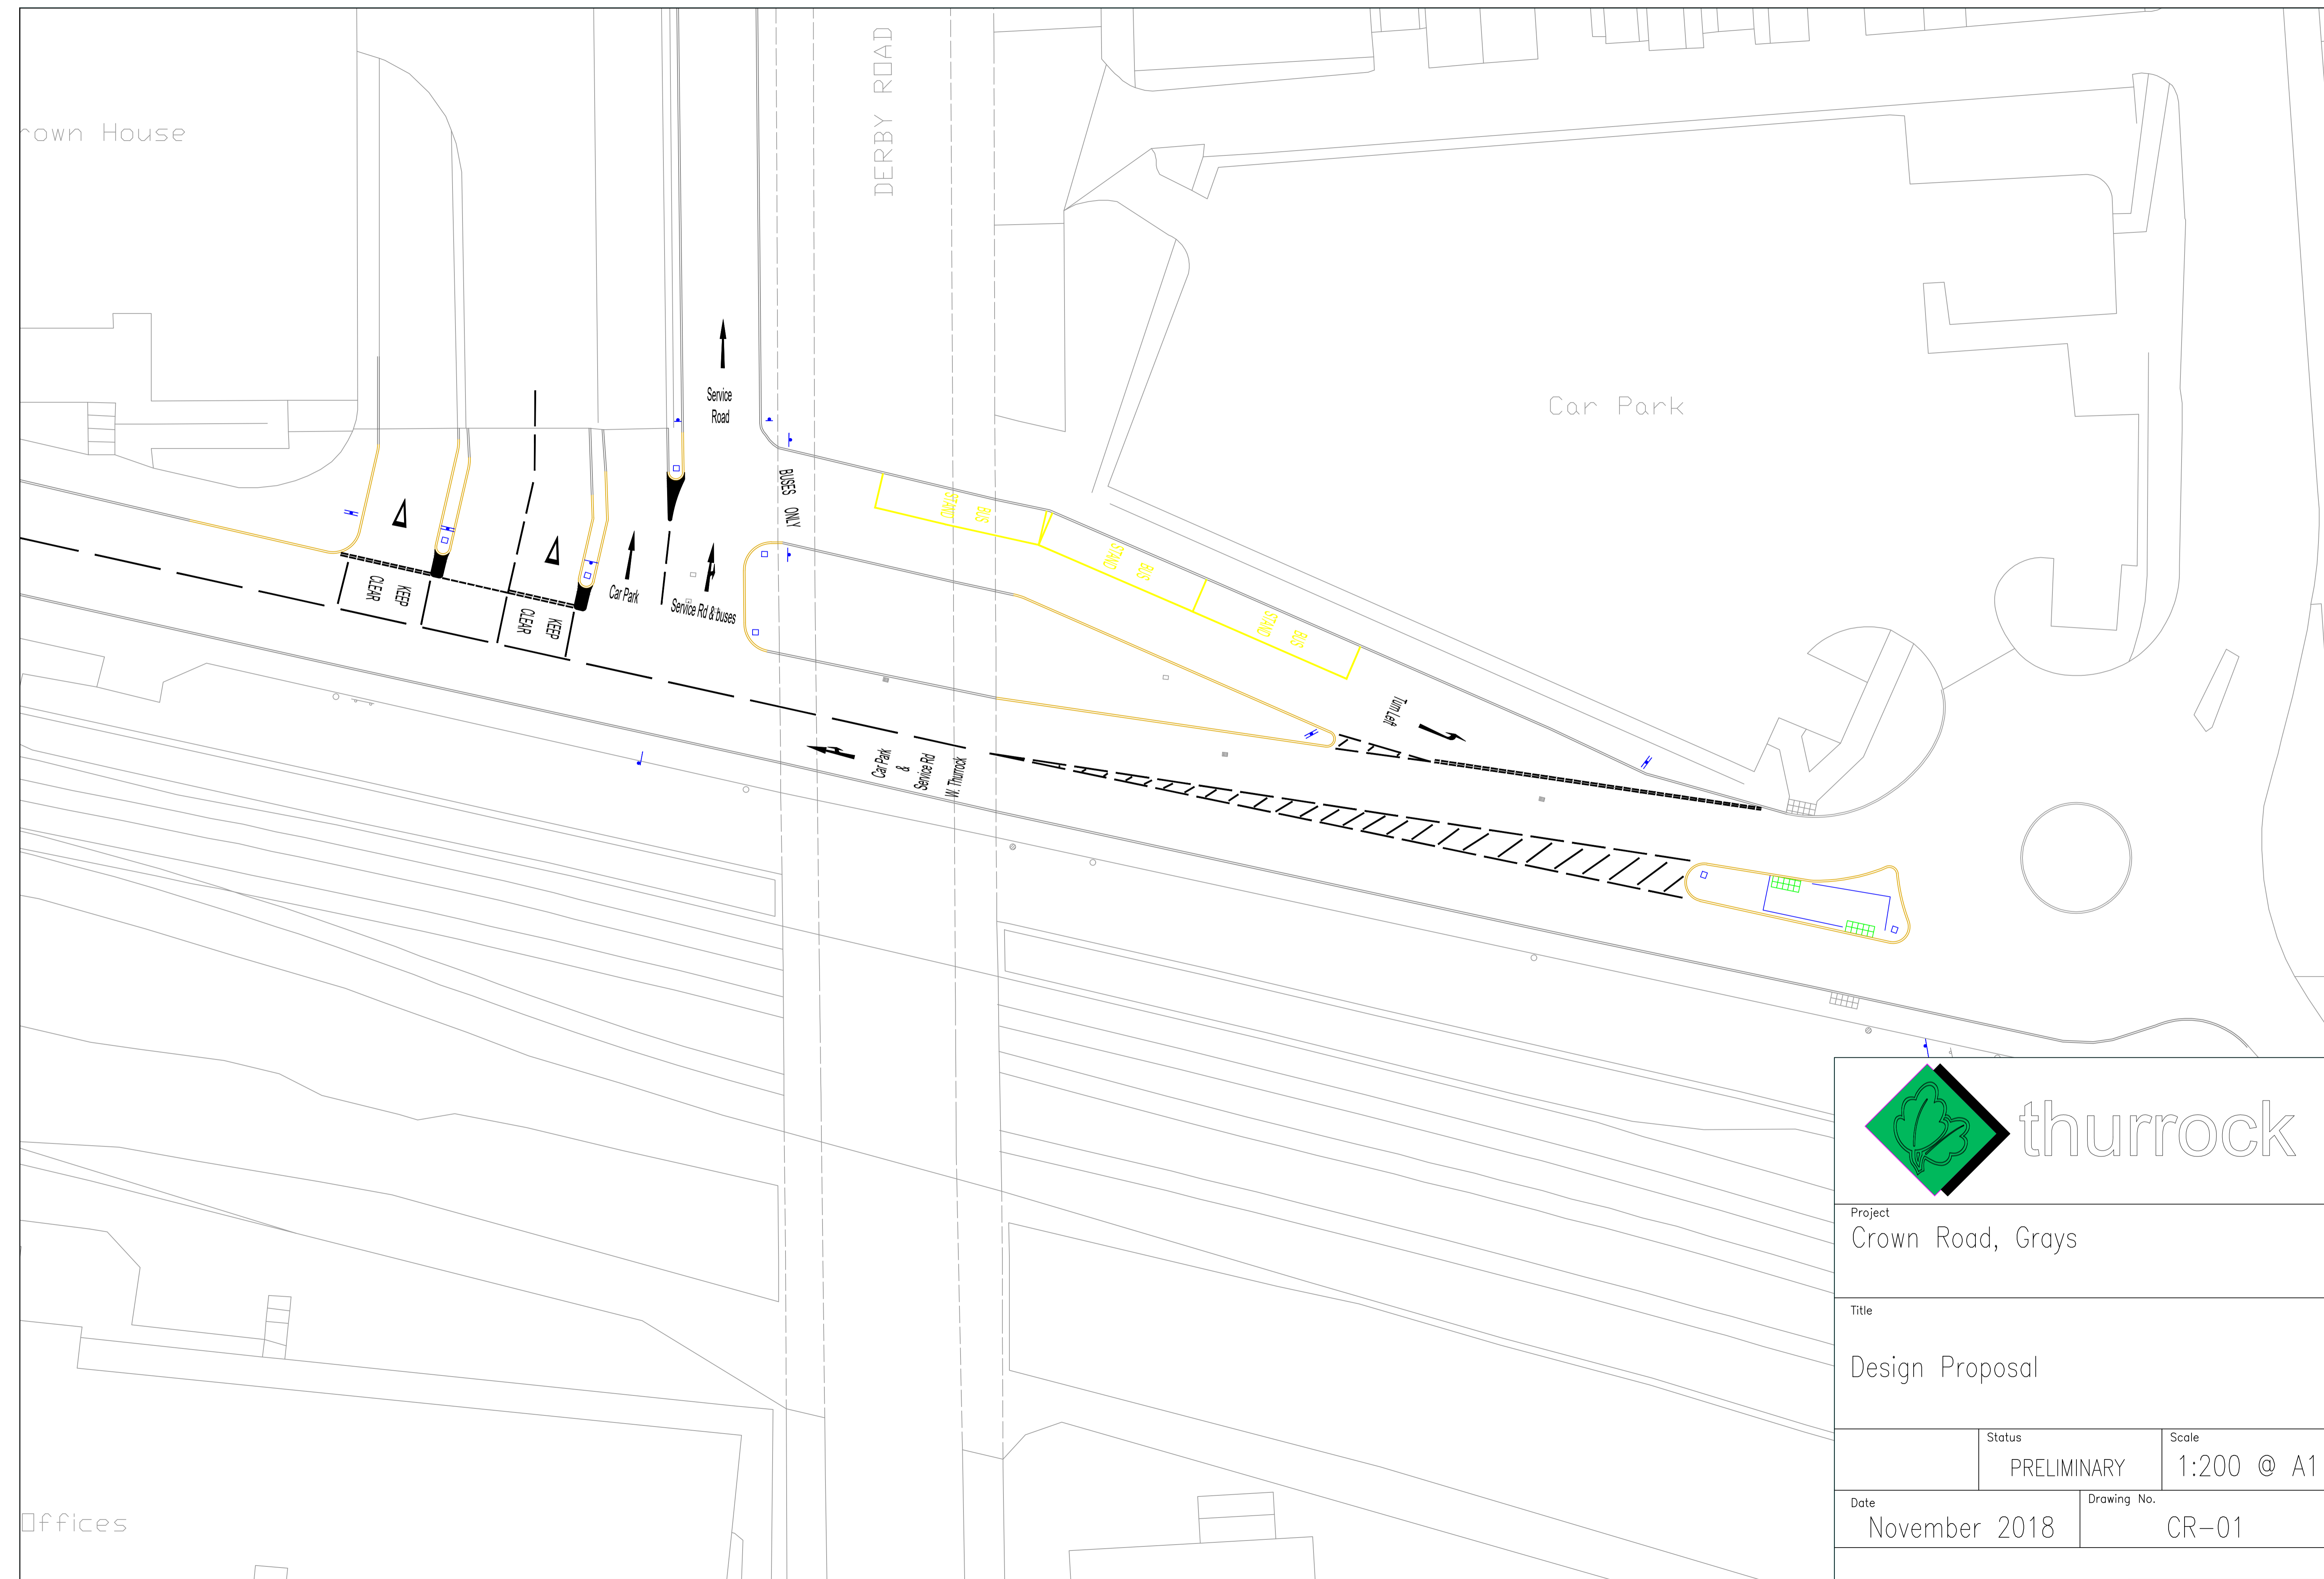

thurrock

Project		
Crown Road, Grays		
Title		
Design Proposal		
Status	PRELIMINARY	Scale
		1:200 @ A1
Date	November 2018	Drawing No.
		CR-01