




Key to Restriction Types Displayed

 **No Entry**

 **Prohibited Access Except for Buses**




thurrock.gov.uk

**Crown Road -
Access Road to Service Area B**

© Crown copyright. All rights reserved
Thurrock Council
Licence No. 100025457 2019

SCALE	1 : 1250
DATE	29/11/2019
DRAWING No.	Page 1 of 1
DRAWN BY	

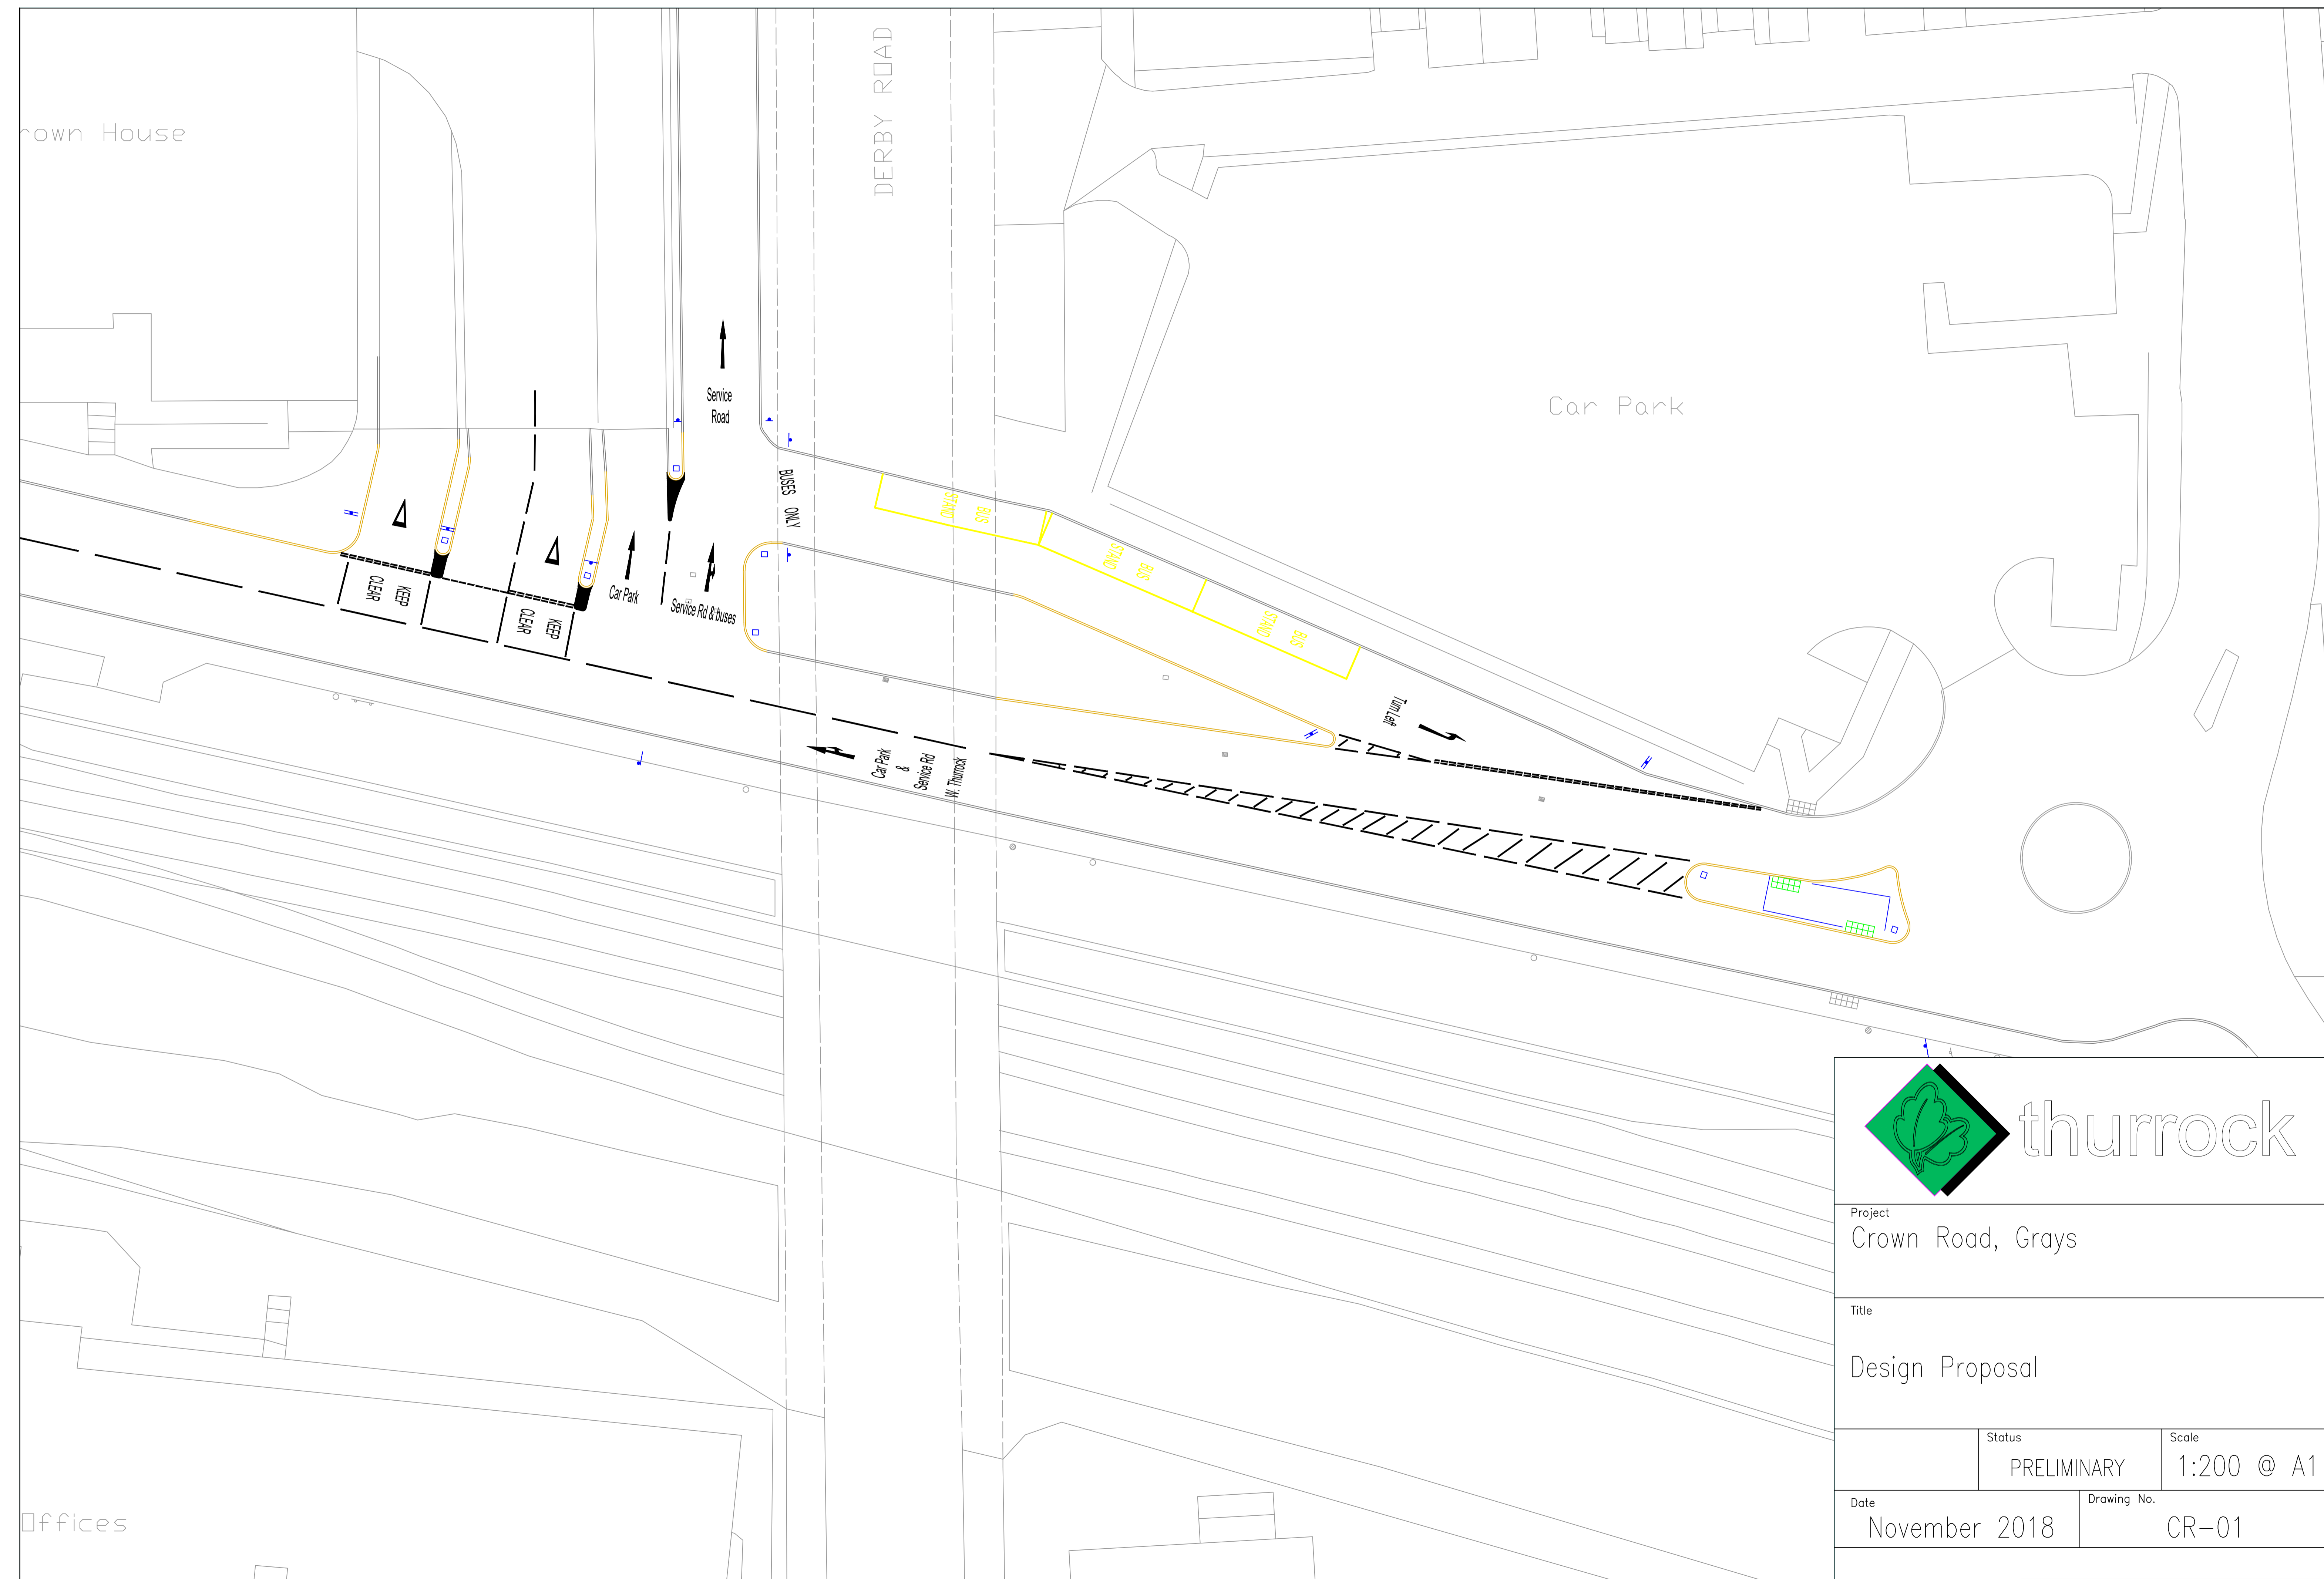

		
Project Crown Road, Grays		
Title Design Proposal		
Status	PRELIMINARY	Scale 1:200 @ A1
Date	November 2018	Drawing No. CR-01